


Equipment List

Item No	Formula	Description	Manufacturer	Model
1	PRP01	Depalletizer, Empty Can	Canco	itech # 600
2	N/A	Guide, Can - Vertical To Horizontal	Fabricated	N/A
3	PRP02	Elevator, Can	Sarda	Unknown
4	N/A	Guide, Can - Horizontal To Vertical	Fabricated	N/A
5	N/A	Conveyor, Belt, Elevator Discharge	Unknown	Unknown
6	N/A	Guide, Can - Vertical To Horizontal	Fabricated	N/A
7	PRP03	Can Cleaner, Vacuum	Torko	Unknown
8	N/A	Guide, Can - Horizontal To Vertical	Fabricated	N/A
9	PRP04	Filler Head Assy, North	Mateer - Burt	Neotron, Model 1900
10	PRP05	Filler Head Assy, South	Mateer - Burt	Neotron, Model 1900
11	N/A	Conveyor Assy, Belt, Indroping	Mateer	SSA
12	N/A	Check Weigher	Optima	EC-H
13	N/A	Conveyor, Filler Discharge, Table Top Chain	Fabricated	N/A
14	PRP06	Steamer, Can	Cossetech International	CO3-RCM-1
15	N/A	Conveyor, Steamer Discharge, Table Top Chain	Fabricated	N/A
16	N/A	Guide, Can - Vertical To Horizontal	Fabricated	N/A
17	PRP07	Labeler, Can, For Through	Burt	704 Mark V
18	N/A	Cold Glue System, Labeler	Valco Cincinnati Inc.	76R/RRH
19	N/A	Guide, Can - Horizontal To Vertical	Fabricated	N/A
20	N/A	Conveyor, Belt, Capset Head Conveyor	Unknown	Unknown
21	PRP08	Ladder, Plastic	Ampak	CL-150/LM1000
22	N/A	Conveyor, Ladder Dish	Unknown	Unknown
23	N/A	Case Loader	Schweser	S-1037M30
24	PRP09	Case Taper/Folder	SM	T23M
25	N/A	Case Date/Labeler/Bar Coder	Diagraph	PA4000
26	N/A	Conveyor, Skate	Unknown	Unknown
27	N/A	Palatizer	Katish	

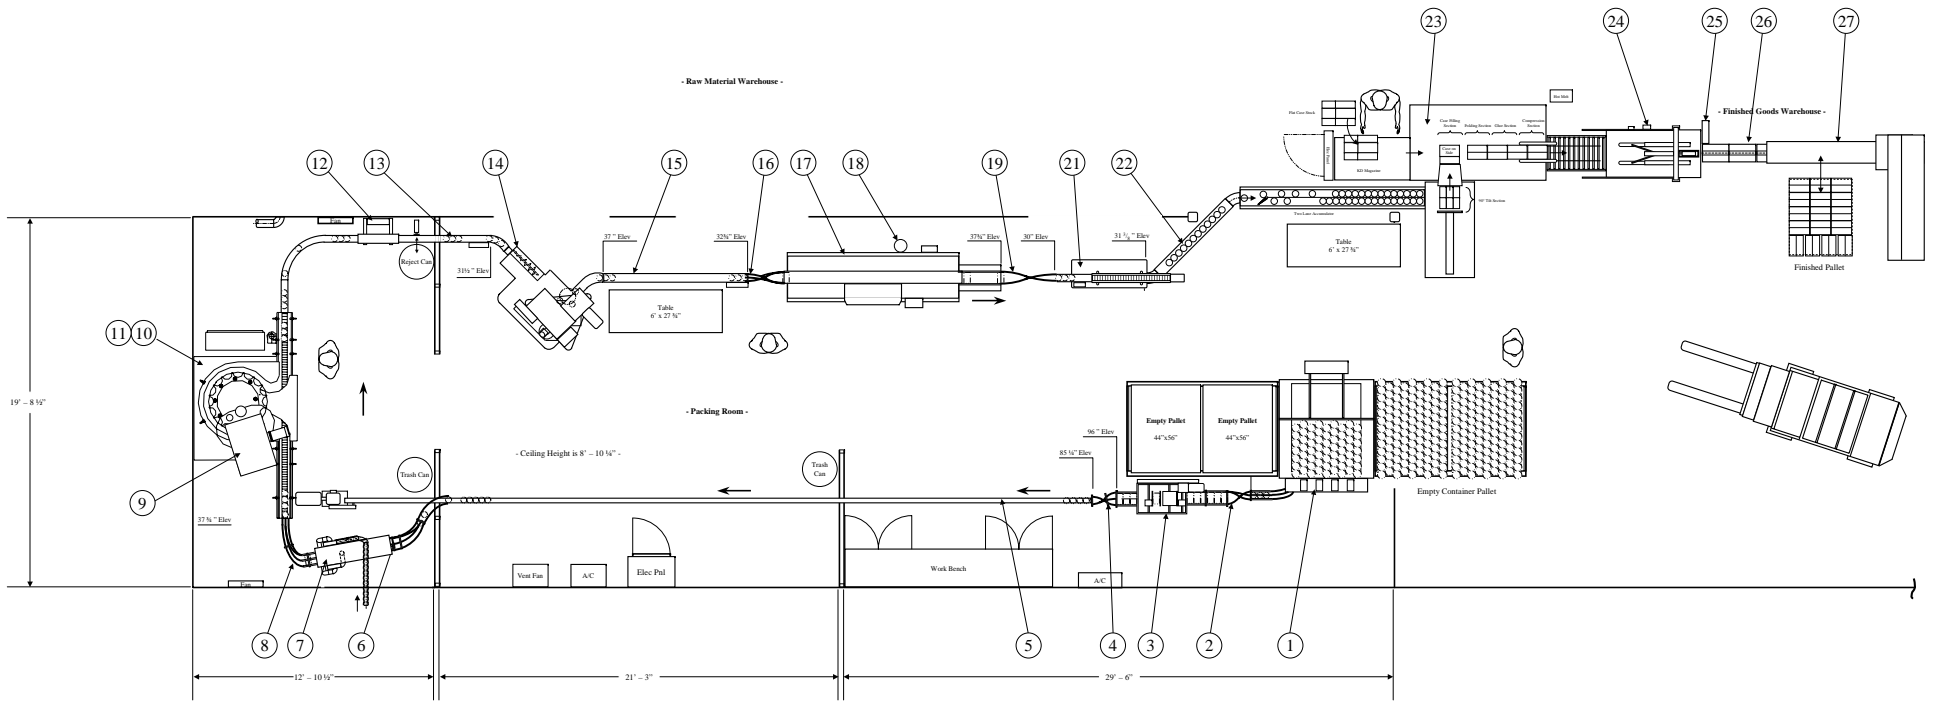

CAN PACKING LINE

SAMPLE
Mechanical Plan
Hayward, CA



4-4335
Revised for Construction Bid
REV: A

Scale: 3/8"=1'
by: M McCarron
Date: 4/4/00
E - MECH