



PLAN VIEW

EQUIPMENT LIST			
NO.	NAME	VENDOR	DWG
1	Chute, Drier Discharge 48" 20" x 18" 50 Dia x 24" Long w/ 45 Dia 316LSS 14 Ga	Fab/Install	E - 1186
2	Screw Conveyor, Drier Discharge 16" Dia x 20 ft Long, 5 HP 316LSS	Martin	E - 1187
3	Support Frame, Drier Discharge Screw Conveyor	Fab/Install	E - 1187
4	Chute, Vert. KD Cooler Bucket Elev. 14" Dia x 18" 50 Dia, 45 Other 316LSS 14 Ga	Fab/Install	E - 1186
5	Bucket Elev. KD Cooler	Martin	Call Out
6	Chute, Discharge, KD Cooler Bucket Elev 14" Dia x 18" 50 Dia, 45 Dia, 316LSS 14 Ga	Fab/Install	E - 1187
7	Diverter, 12"	Stanco	Call Out
8	Chute, Bypass Transition From Diverter 12" 50 x 8" Round 316LSS 14 Ga	Fab/Install	E - 1186
9	Chute, Bypass, Bypass - 8" Dia x 14 Ga, w/ 45 Dia Feed Span Gases to Assy.	Fab/Install	E - 1186
10	Chute, Scalper Hat - 14" Dia x 12" 50 Dia, 316LSS 14 Ga	Fab/Install	E - 1186
11	Static Scalper	Fab/Install	E - 1189
12	Chute Assy, Overs, 8" Dia 14 Ga, w/ 45 Dia Feed Span Gases to Assy, or Existing 10"	Fab/Install	E - 1186
13	Chute, Hat, KD Vertical Cooler	Fab/Install	E - 1186
14	KD Vertical Cooler	BulkFlow Tech	Call Out
15	Support Frame, KD Vertical Cooler	Fab/Install	E - 1187
16	Chute, Discharge, KD Vertical Cooler - 8" Dia x 17" 50 Round x 18" L, 316LSS 14 Ga	Fab/Install	E - 1186
17	Deck Assembly, KD Vertical Cooler	Fab/Install	E - 1187
18	Screw Conveyor, KD Cooler Discharge (Existing)	Carnell	E - 1186
19	Support Frame, KD Cooler Screw Conveyor	Fab/Install	E - 1187
20	Chute, Vert. Weigh Belt (Mod Existing) 12" 80 x 12" x 16" Rec. 316LSS 14 Ga	Fab/Install	E - 1186
21	Cover, Weigh Belt (Mod Existing)	Carnell	E - 1186
22	Tank	Synder	Call Out
23	Heat Exchanger	Viewside	Call Out
24	Pump	Soud	Call Out
25	Pump	Soud	Call Out
26	Piping System	Fab/Install	E - 1188

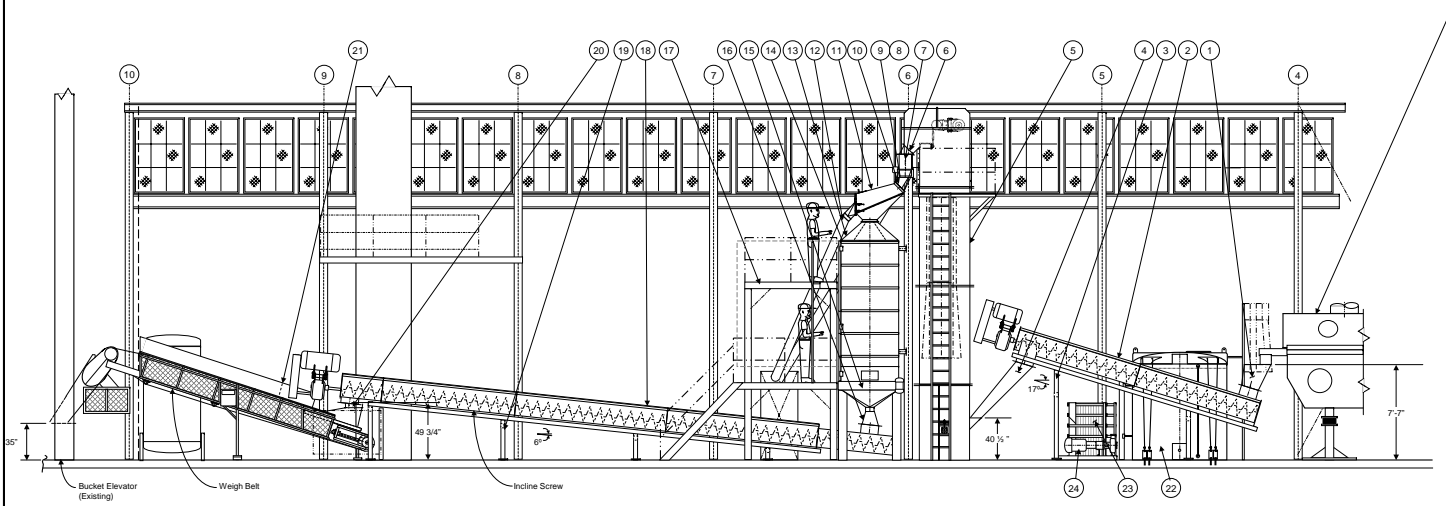

ELEVATION VIEW A-A
Looking East

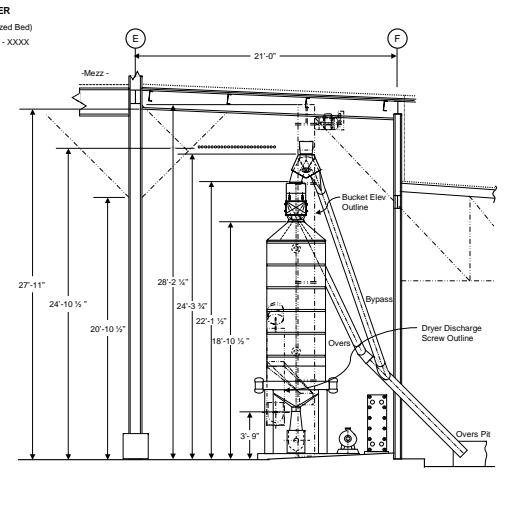

ELEVATION VIEW B-B
Looking North

DRYING PROCESS
SAMPLE
Mechanical Plan
Newark, CA

Scale: 1/4"=1' by: M McCarron
REV: A Date: 11/10/04

E - MECH